




RIGHT ELEVATION
SCALE: 1/4" = 1'-0"

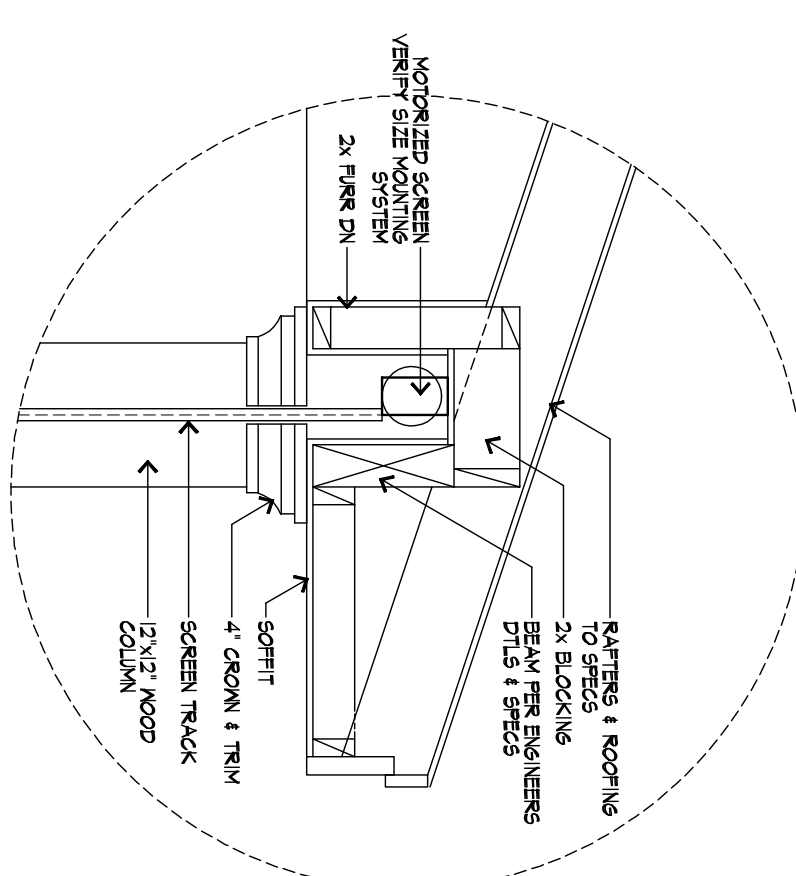

MOTORIZED SCREEN DETAIL
SCALE: 3/4" = 1'-0"

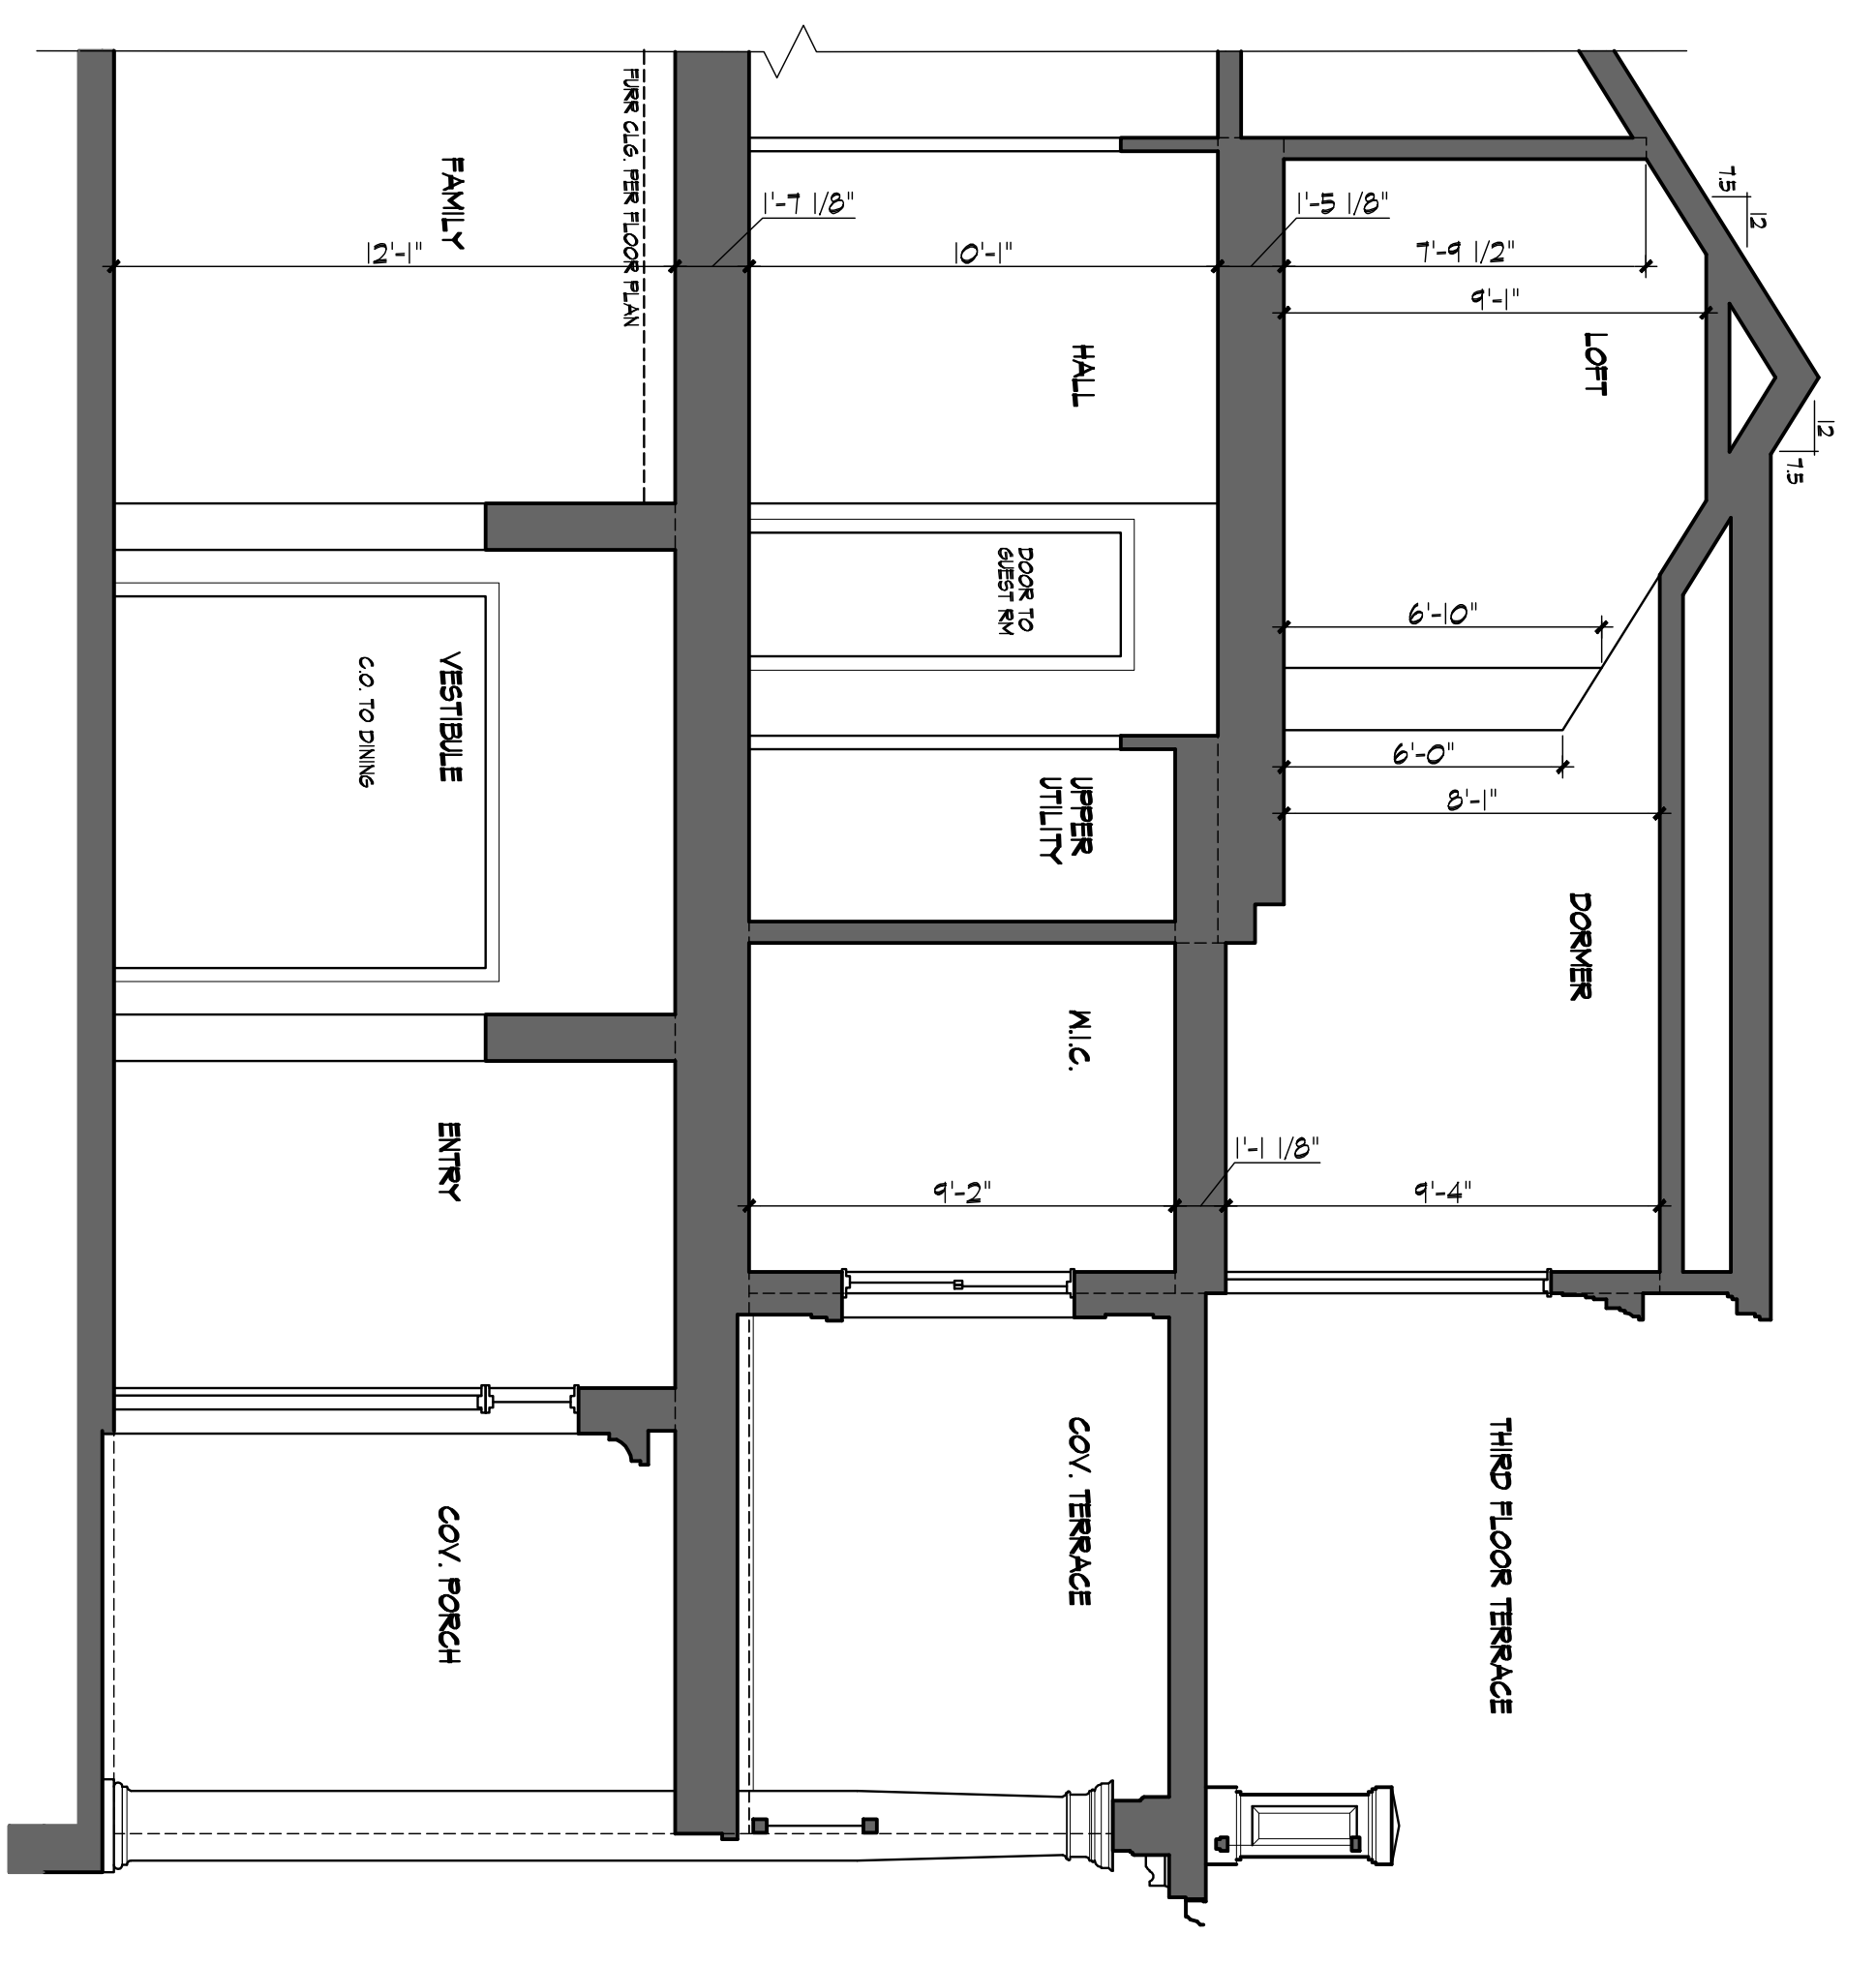

SECTION A
SCALE: 1/4" = 1'-0"

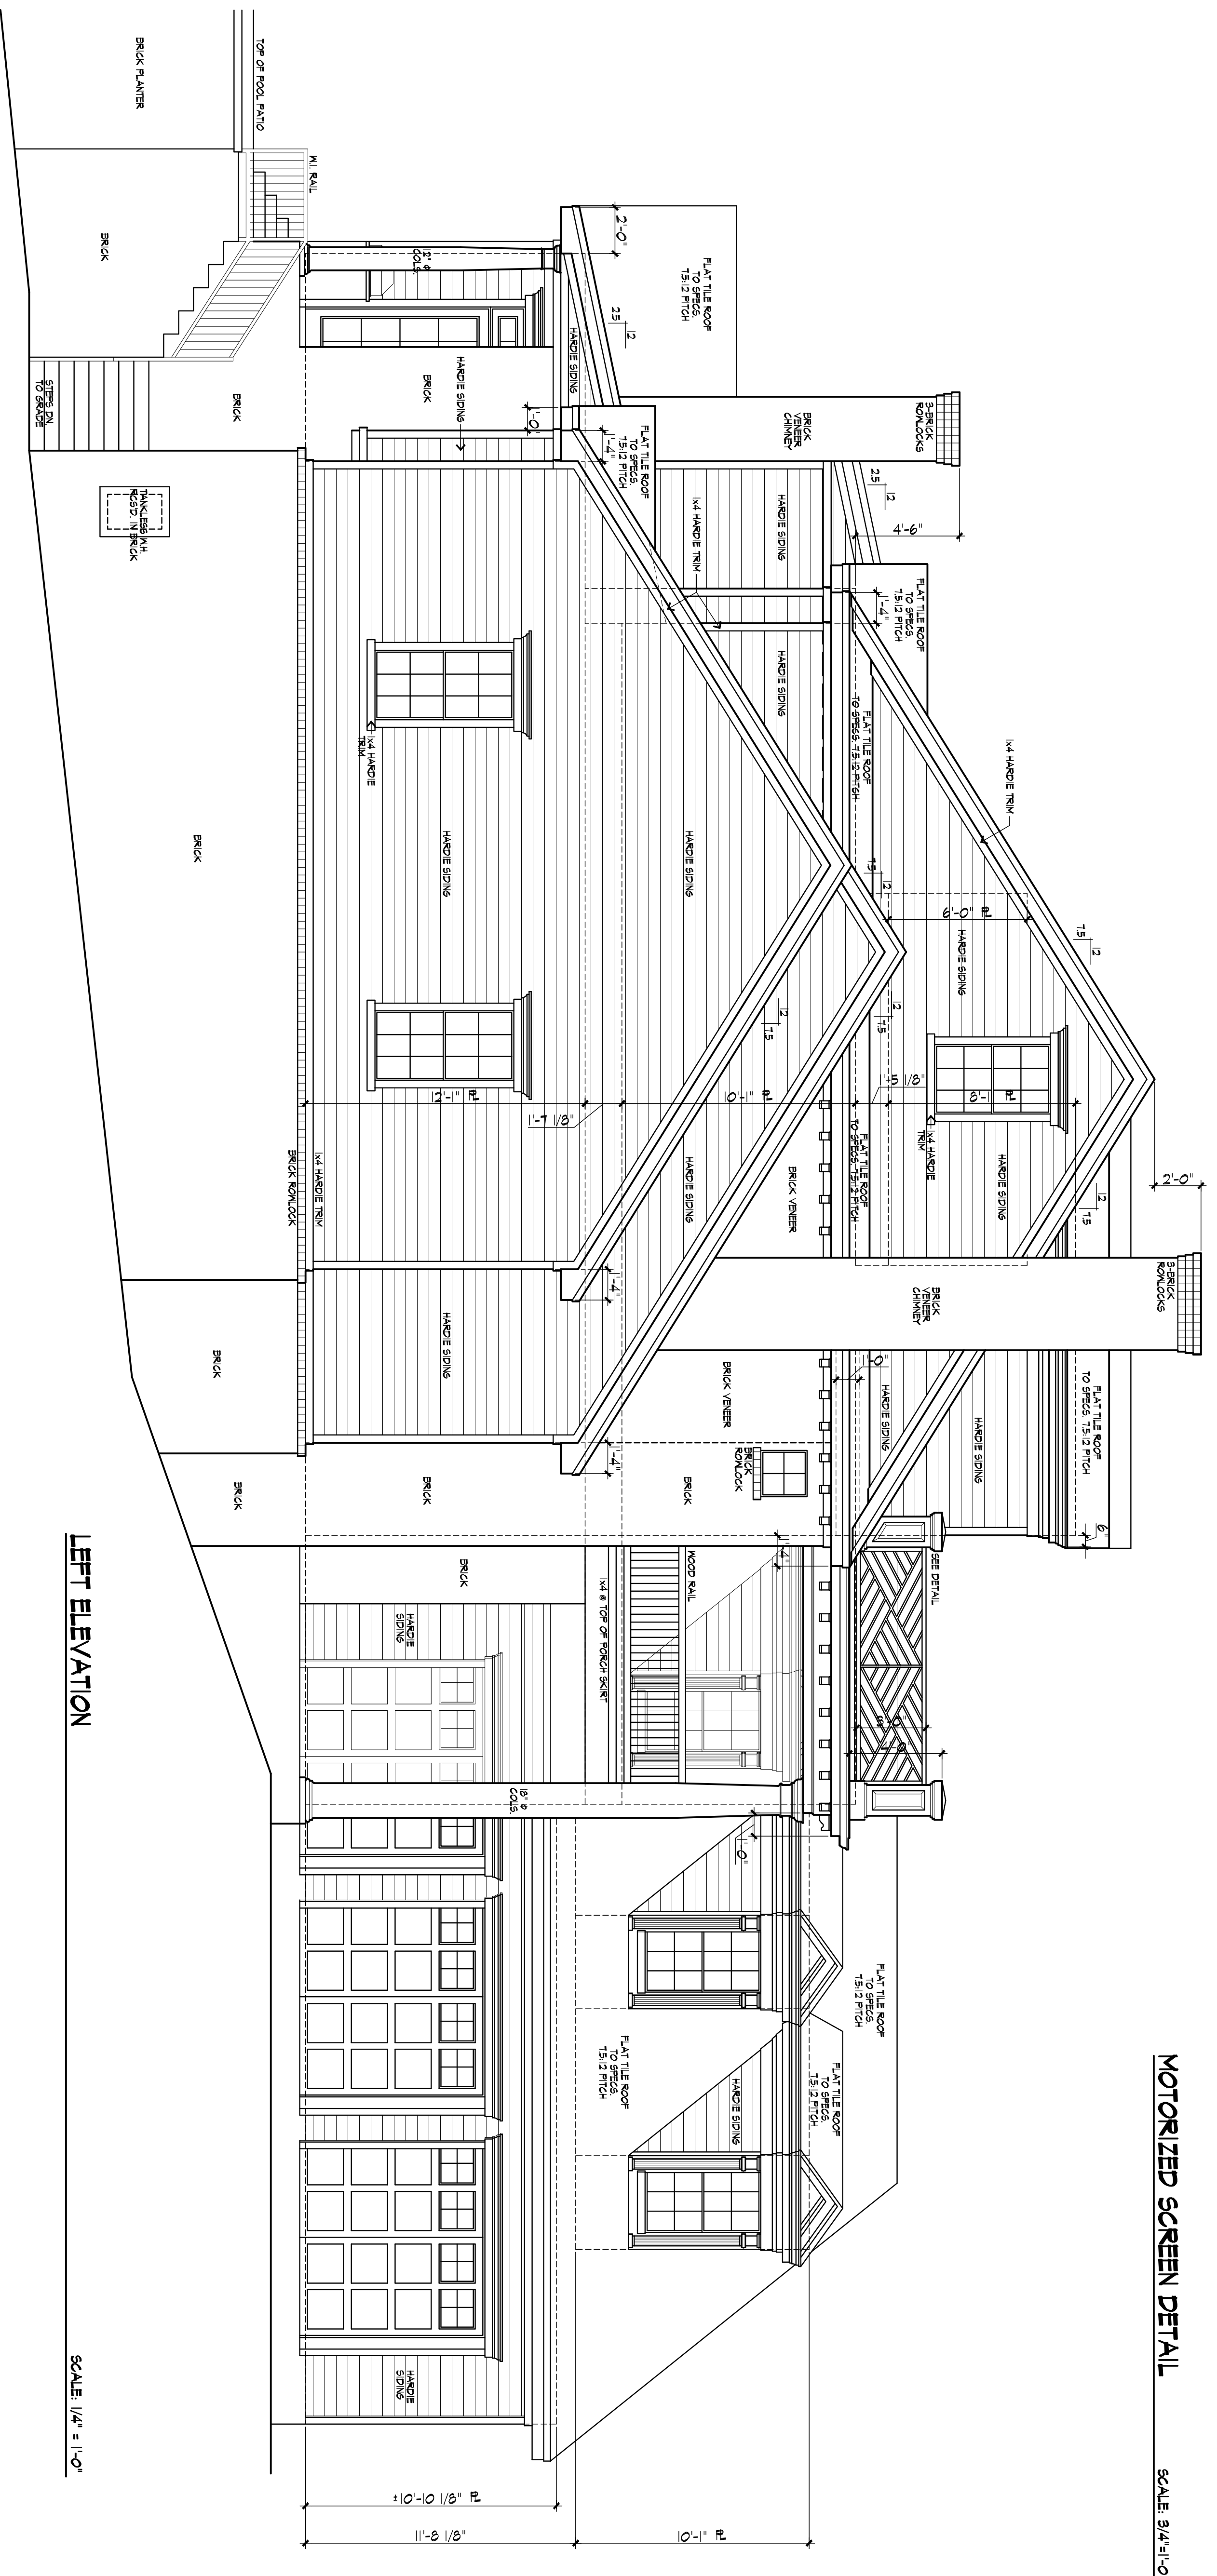

LEFT ELEVATION
SCALE: 1/4" = 1'-0"