



PERMITS AND FEES

LOT AREA	217763
BLDG. FLOOR AREA	4889
DRIVEWAY & FRONT WALK	7694
OFFICE POORCH STEPS	16
POOL PAVO.	2172
AC PMS & POOL EQUIP	0
RETAINING WALLS	109
TOTAL BLDG. COV./ORAGE	7391
TOTAL IMPRV. COV./ORAGE	17410

TREE LIST


AVERAGE GRADE

EXISTING	655.0
PROPOSED	655.0

LA ZONING IMPROVED COVER CALCULATIONS


SLOPE RANGE	AREA SQ. FT.	% OF TOTAL AREA
0% - 5%	139134	46.1%

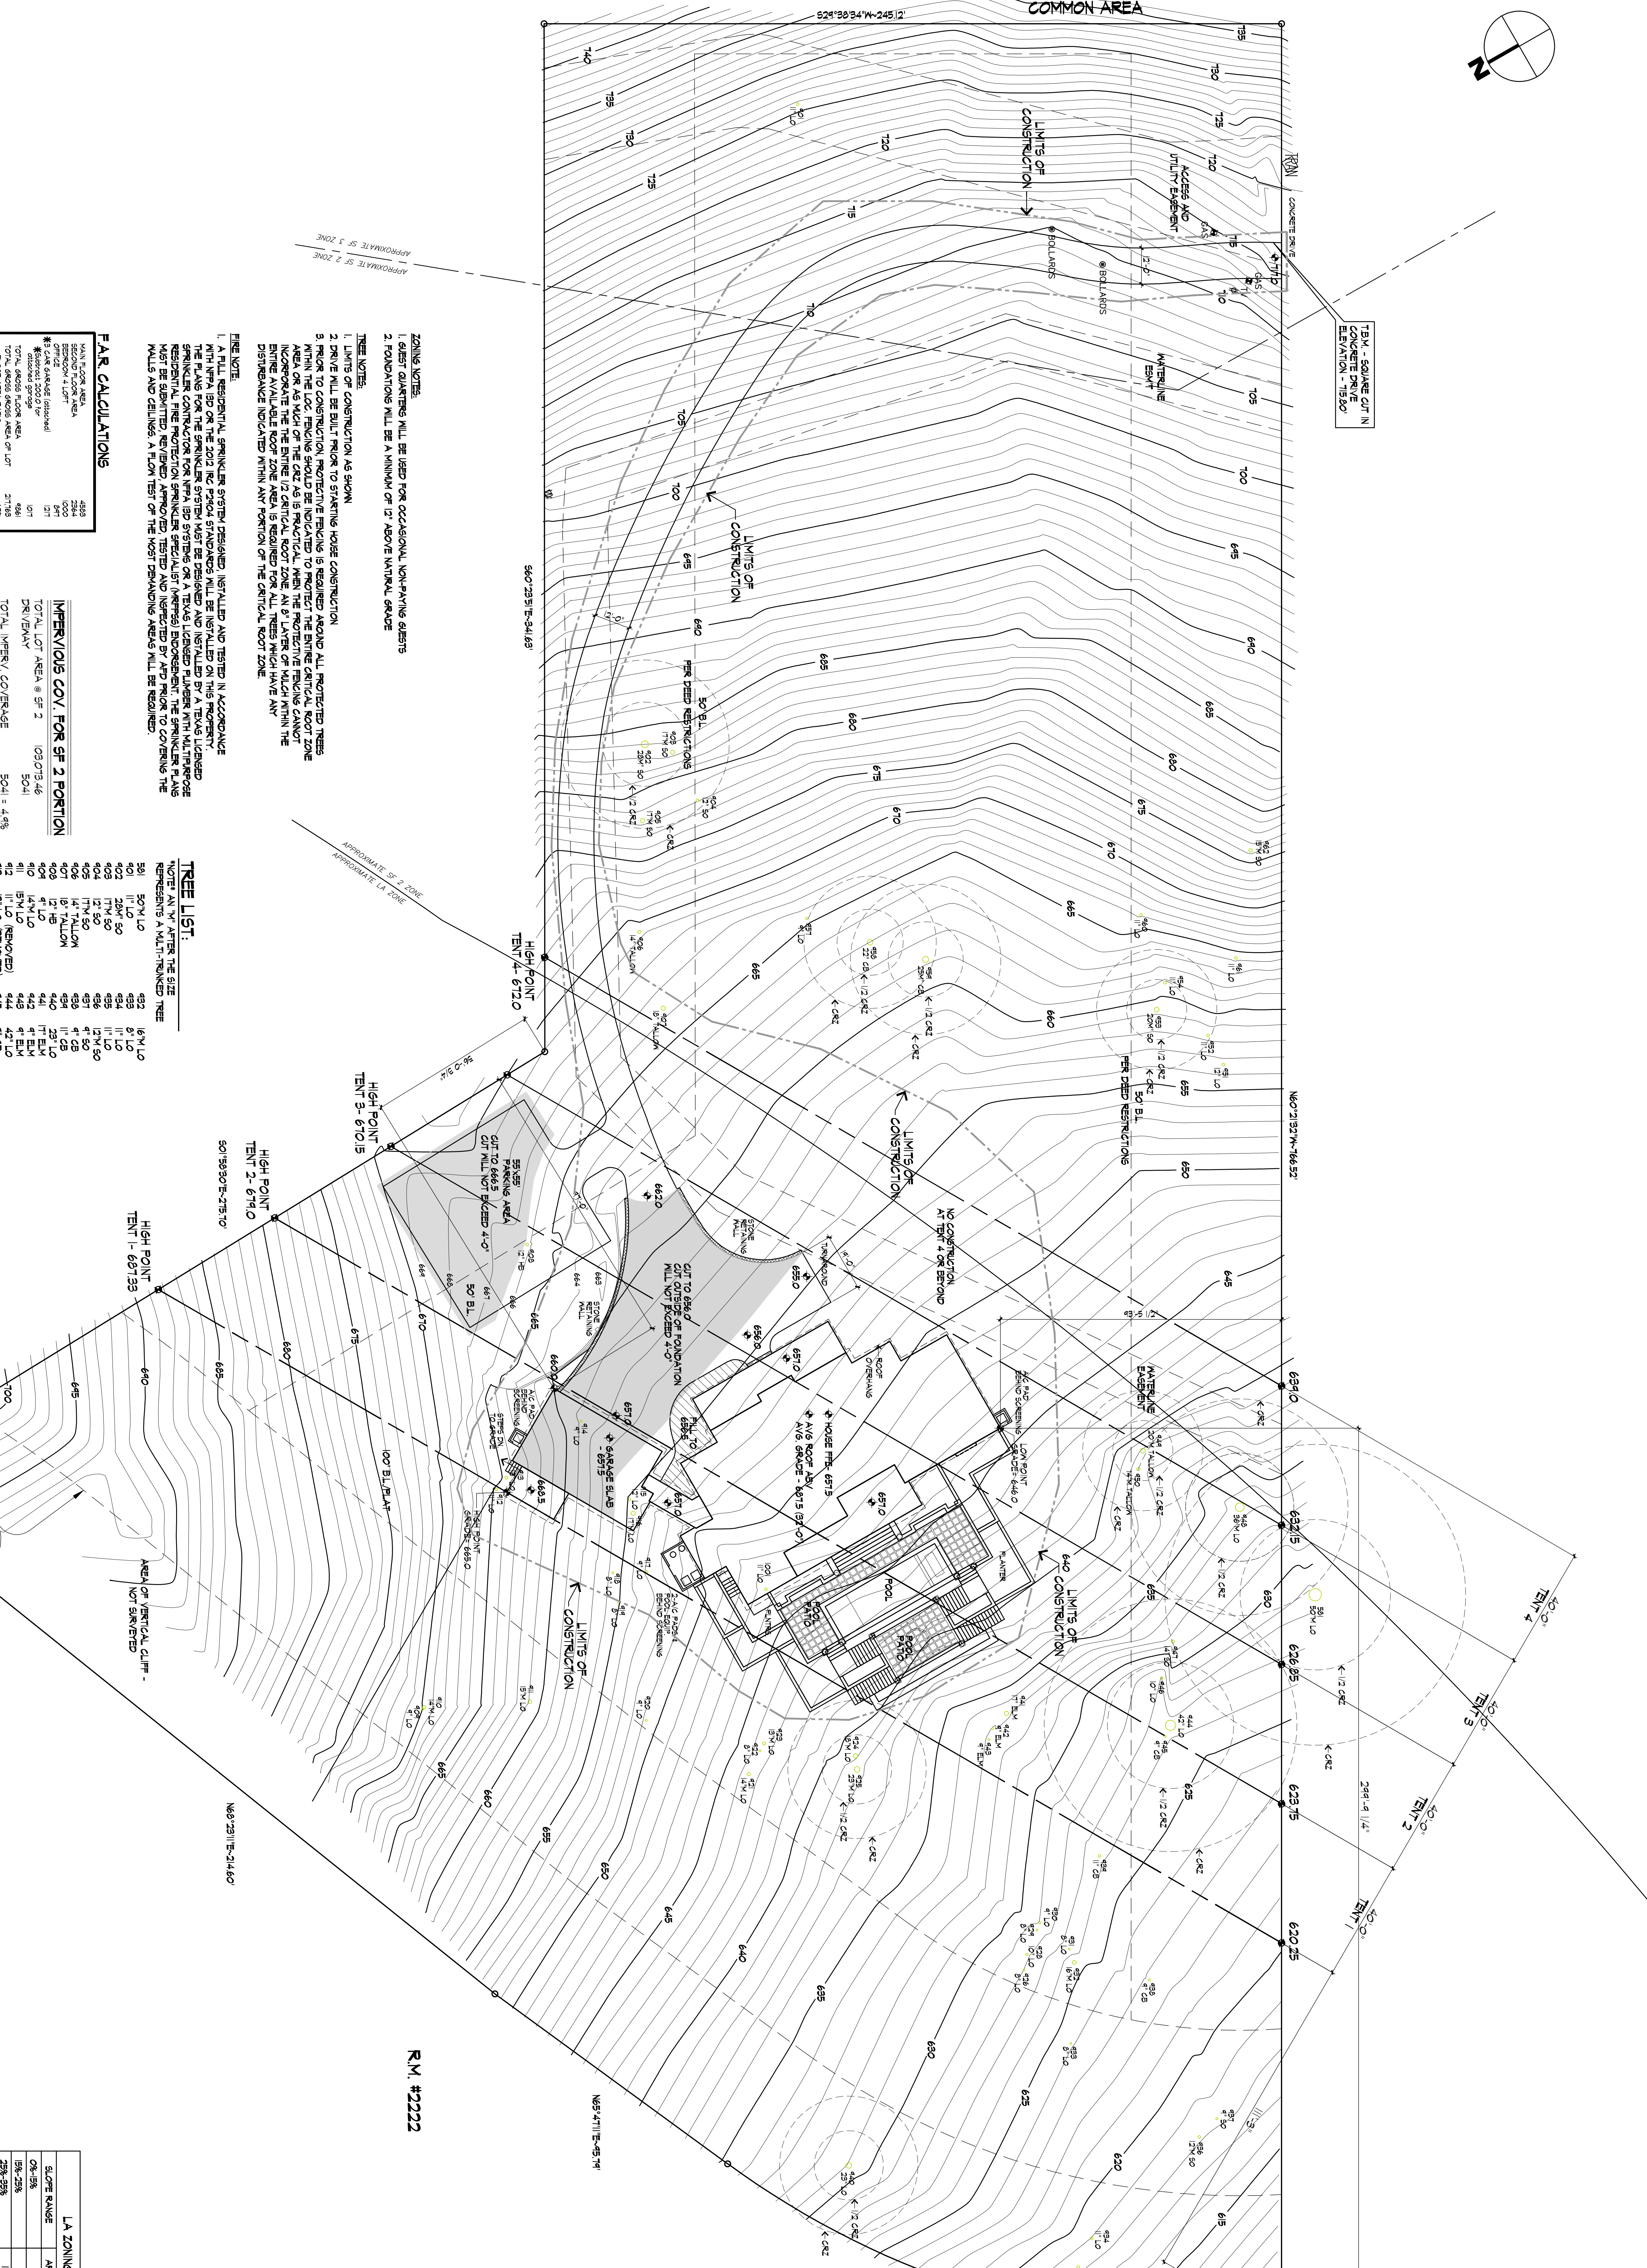



